



Northwest Rocklin Sewer Annexation Project (Atherton Trunk)

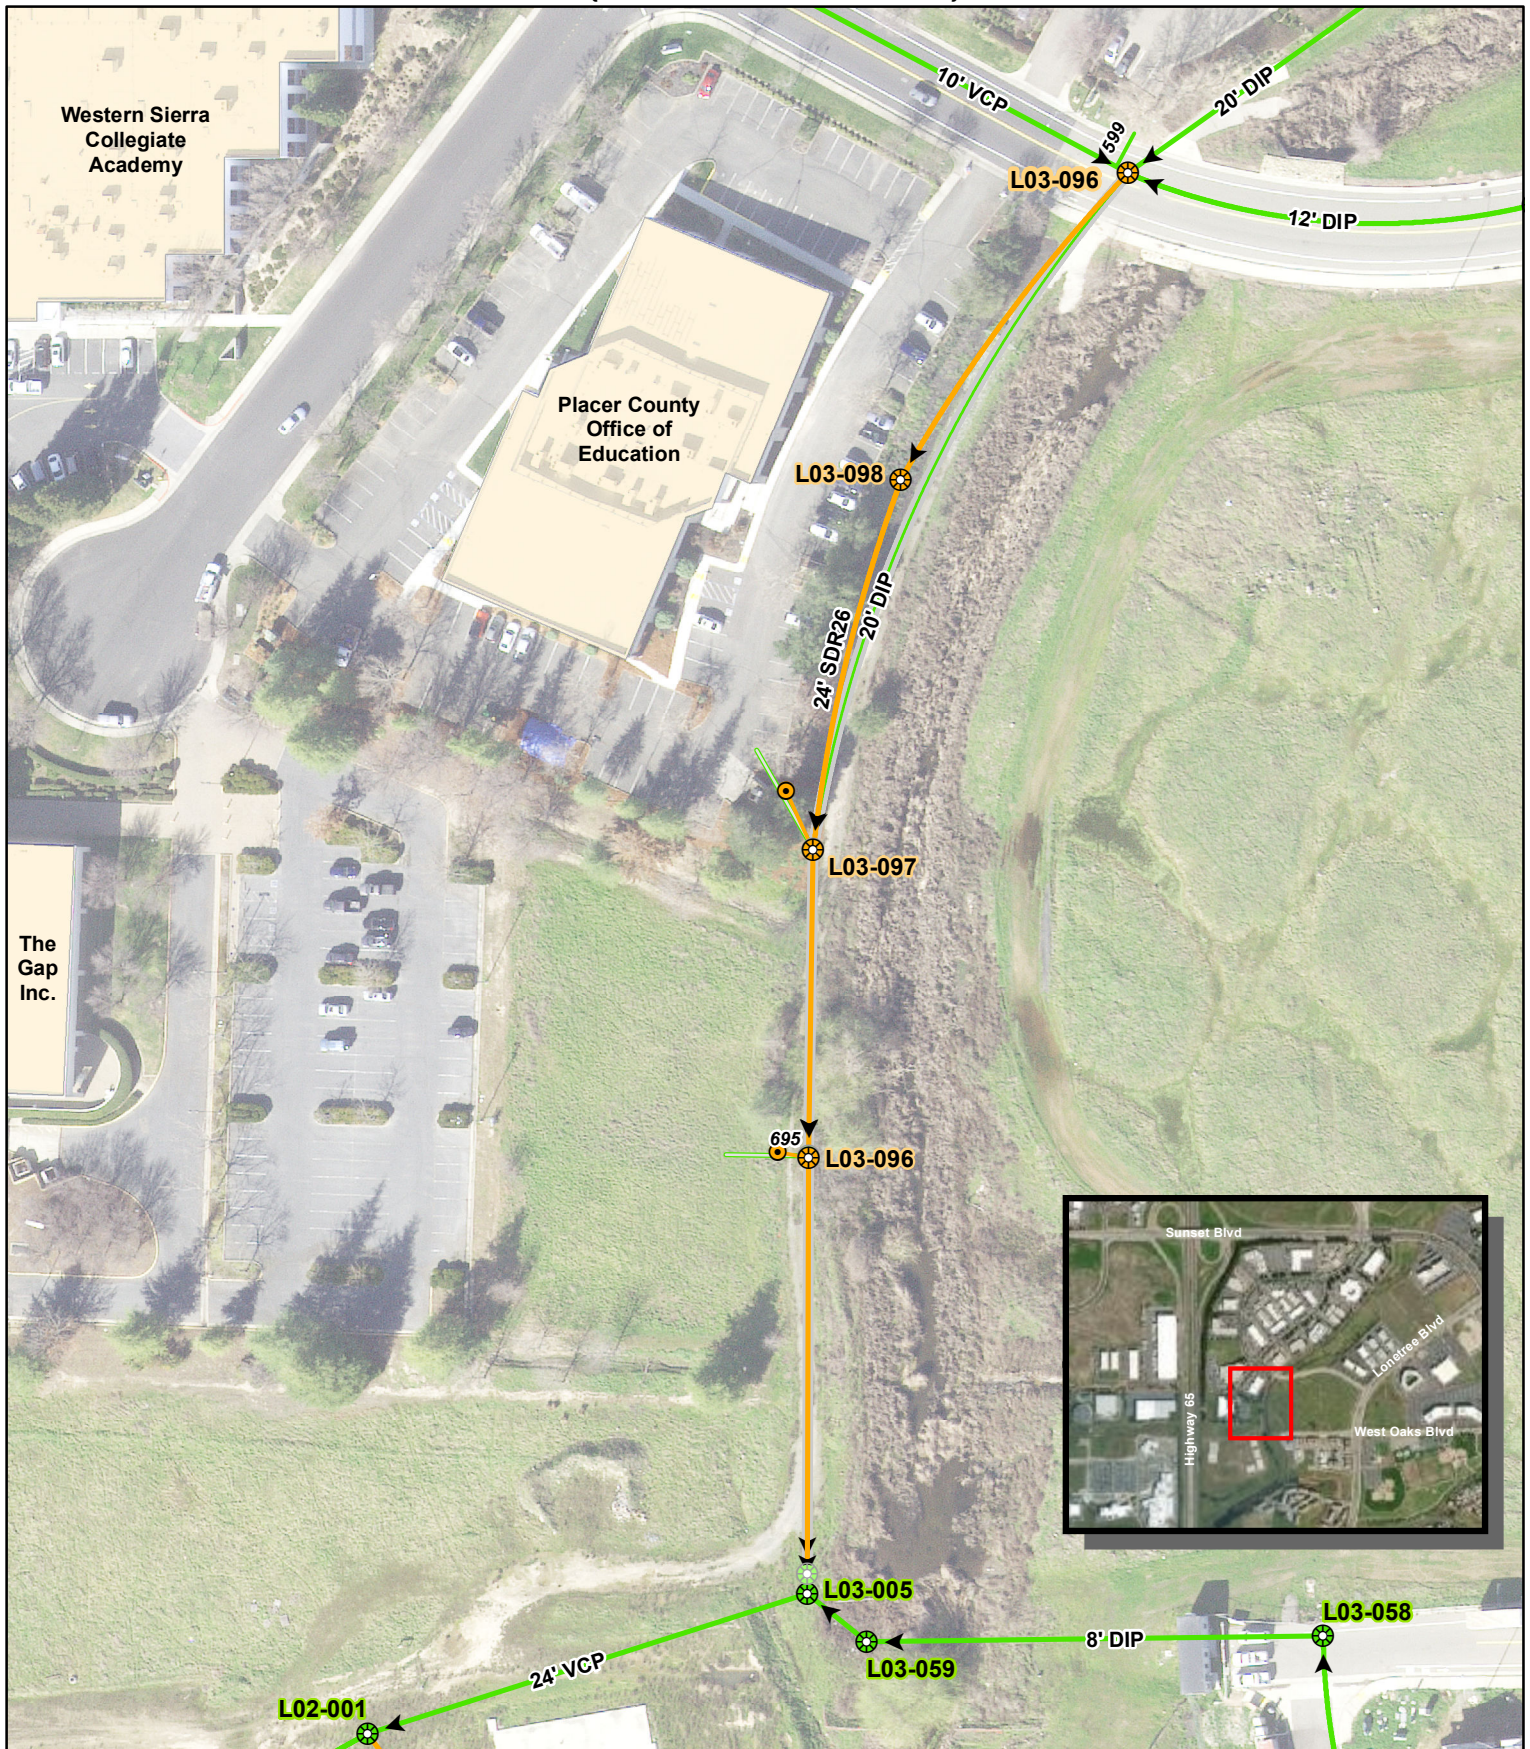

- Manhole - Operational
- Manhole - Proposed
- Manhole - Abandonment Pending
- ◆ Cap - Operational
- Gravity Line - Operational
- Gravity Line - Proposed
- Gravity Line - Abandonment Pending

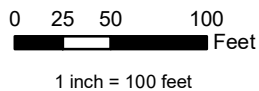

Map Prepared By:
Technical Services
Date: 10/6/2022